


LAGEPLAN 1:500
 KG Paasdorf 15 034
 GZ A-67/84
 A-38/85

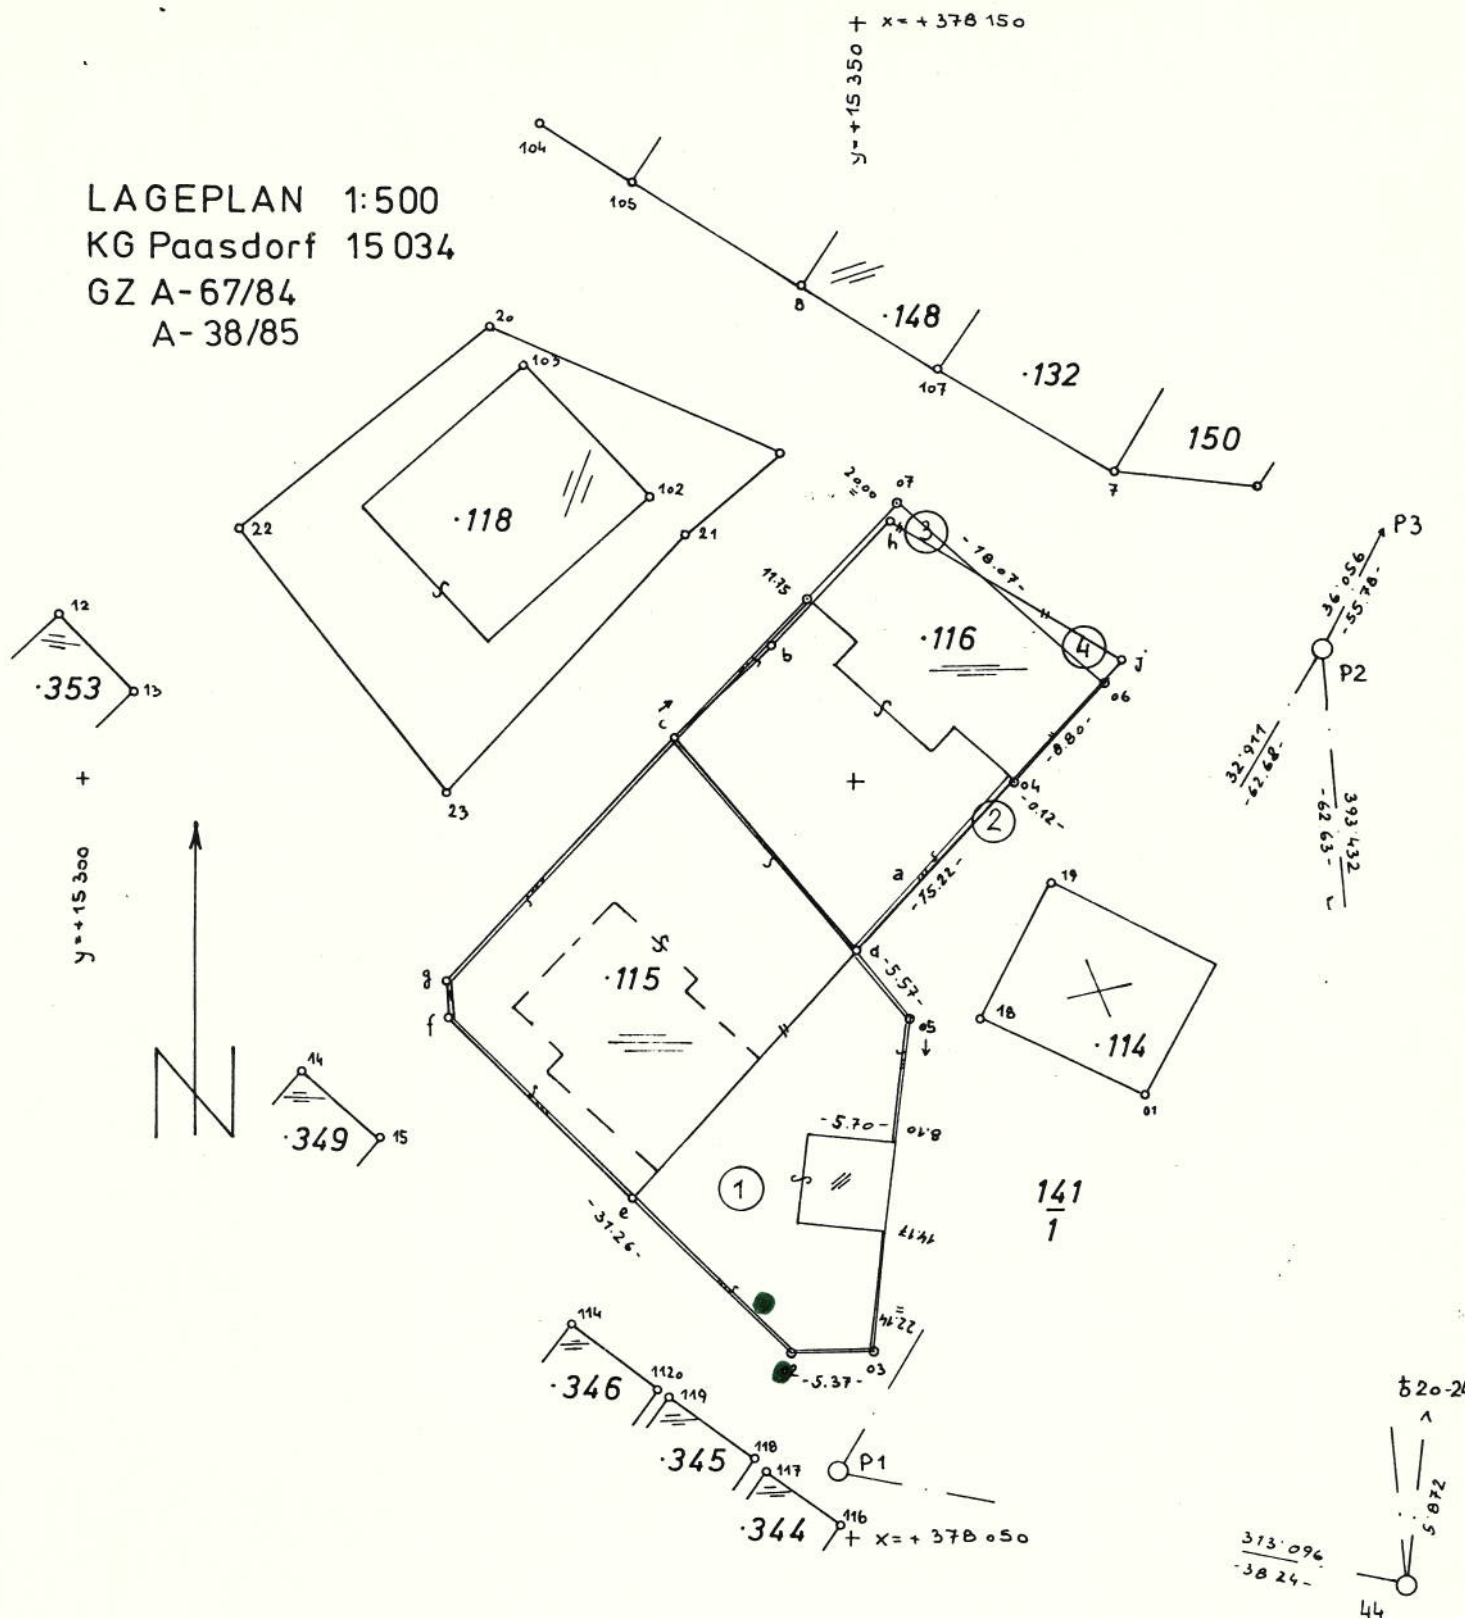

Mappengleichstück 1:2880
 MBl. 3

